

Arch. Collection of St. Lawrence


ST. LAWRENCE CHURCH - WINSLOW.

Nº 8 -

NORTH ELEVATION

3/16" SCALE.

PLANNING DEPARTMENT
16 MAY 84
APPROVED
JOHN T. WINTERHILL, C.P.

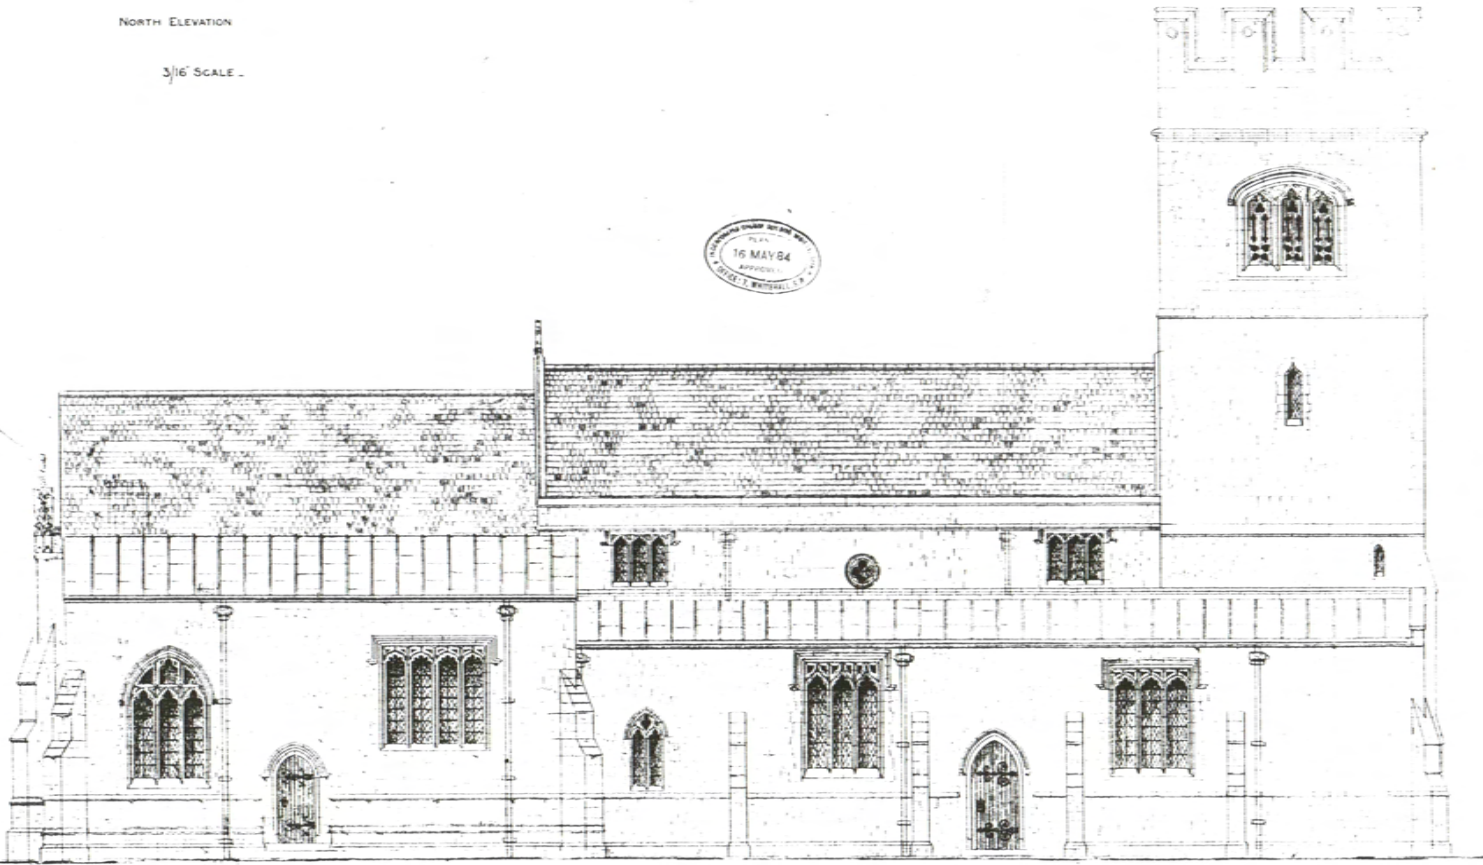

NORTH ELEVATION.



JOHN OLDRID SCOTT - ARCHT.
25 Strand, GERRARD, LONDON.

8.75m → 1524 cm (= 1.14)
1" = 174.17

BB69 / 6499 Copyright NMR

1884