


St. LAWRENCE CHURCH.

WINSLOW.

N^o 7 -

SOUTH ELEVATION.

3/16 SCALE.

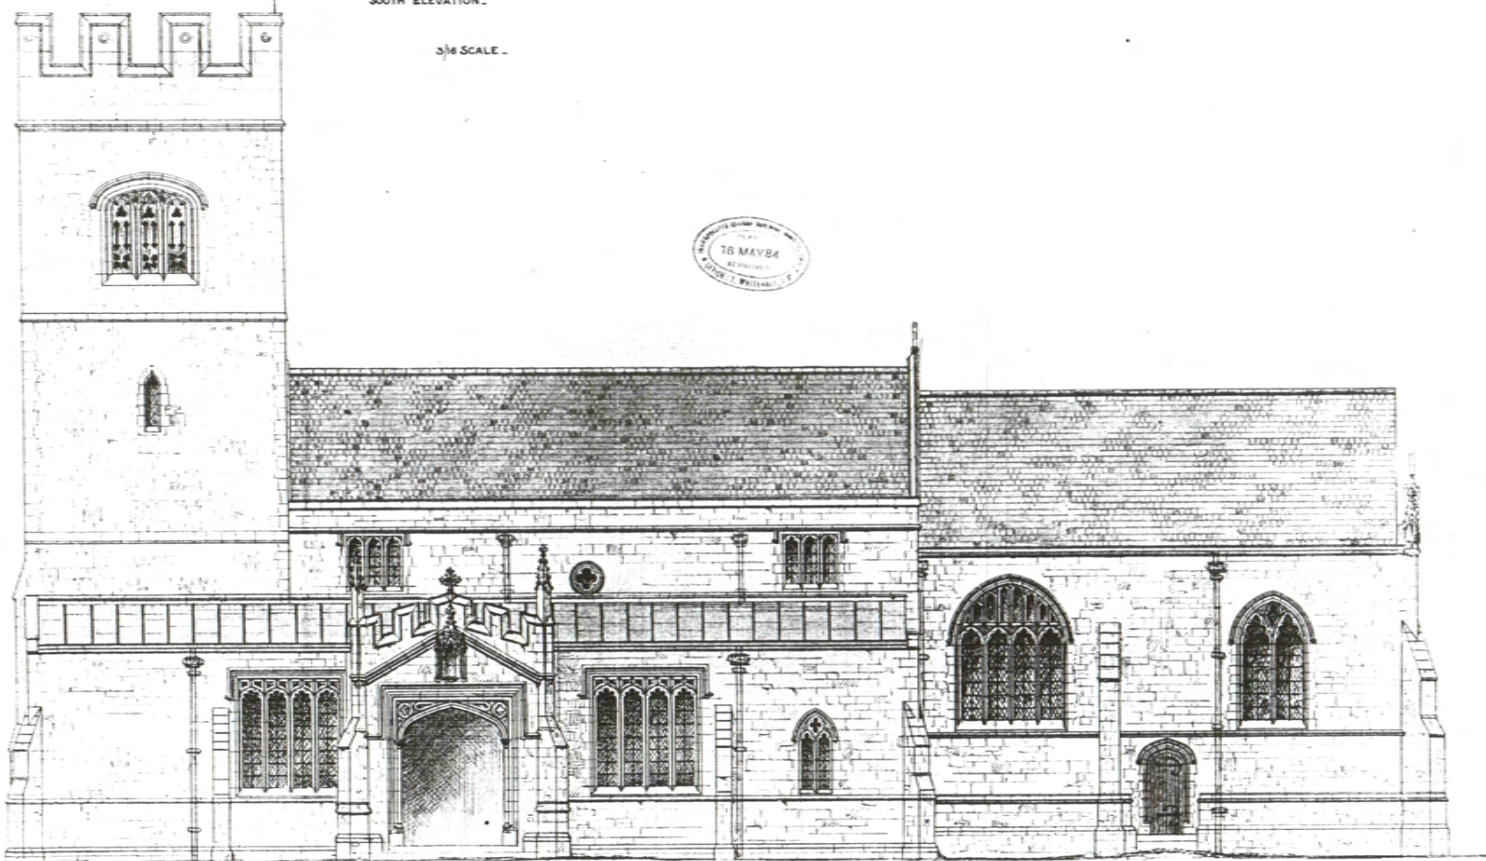

SOUTH ELEVATION -

JOHN OLDRID SCOTT, ARCHT.

21, Spang Gardens, London.

BBC9 / 6498
NMR COPYRIGHT.

1884