


WINSLOW CHURCH - BUCKS. - No. 1 -

* SCALE -

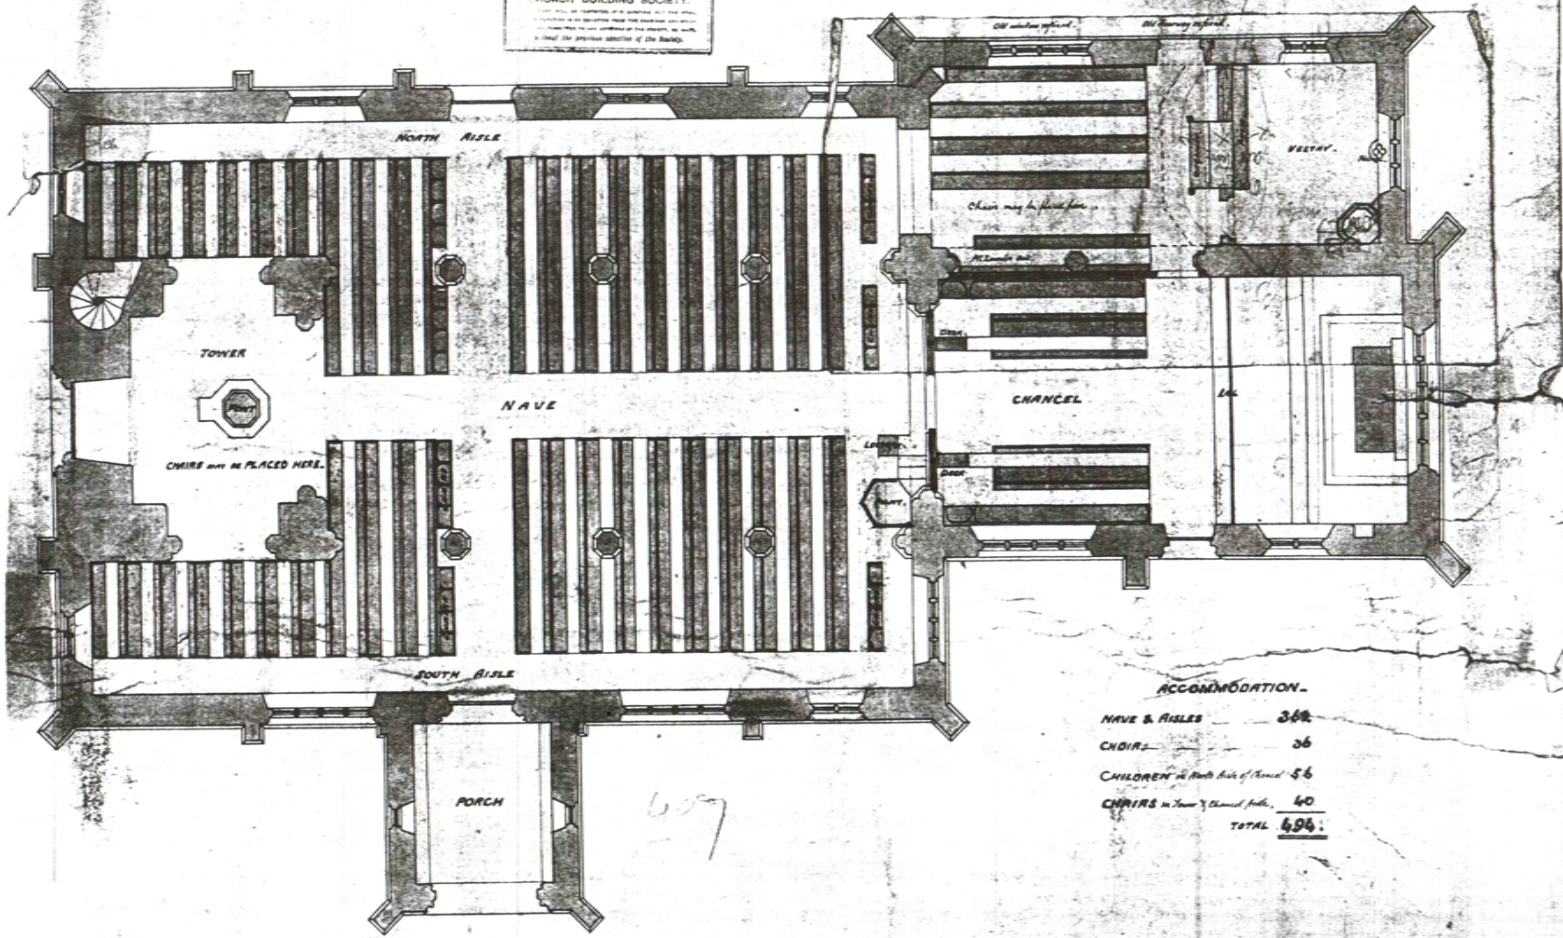

CHURCH BUILDING SOCIETY.



ACCOMMODATION -

NAVE & AISLES	368
CHOIR	36
CHILDREN at North side of Chancel	56
CHAIRS in Tower & Chancel	40
TOTAL	496



JOHN OLIVER SCOTT -
 21, Spring Gardens -
 London -

BB69/6492 NMR COPYRIGHT

1884